


POLGARD

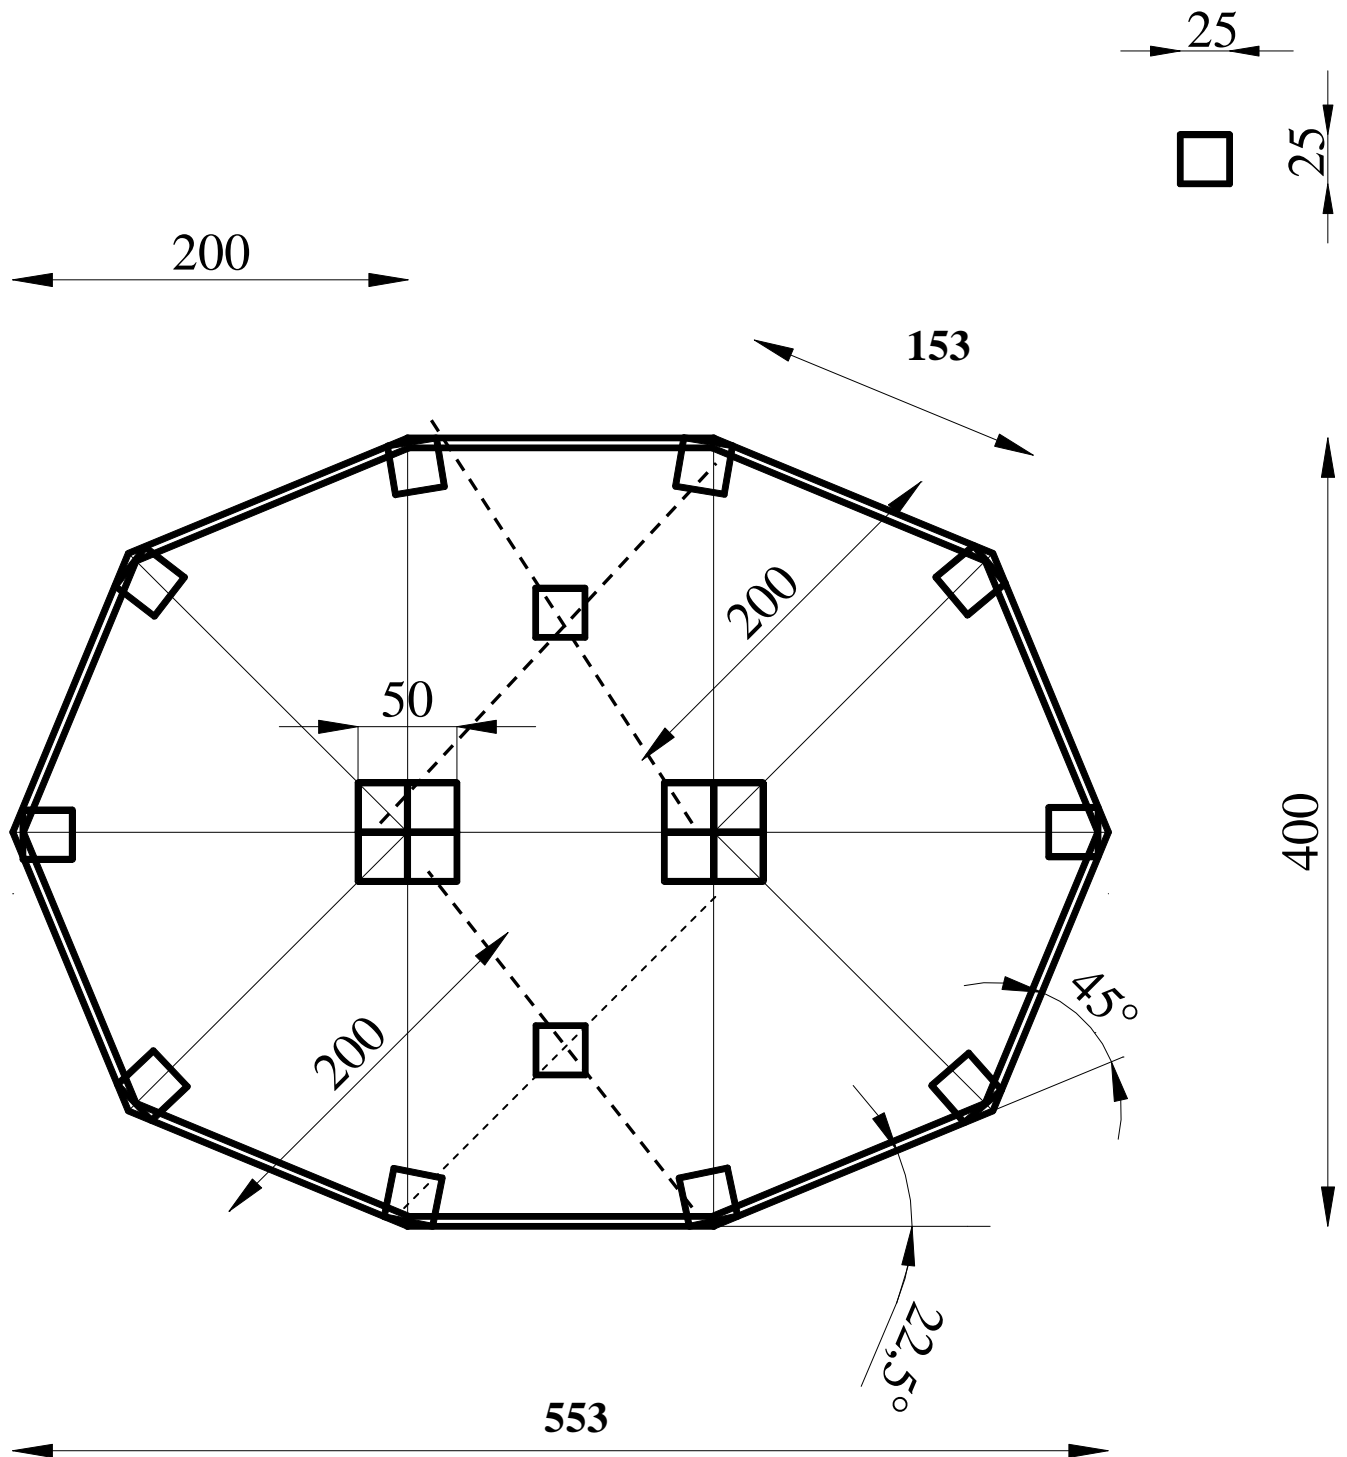

PL
Plan fundamentowy altany **OVAL 4,0 x 5,53** firmy **Polgard**

DE
Fundamentplan Gartenlaube **OVAL 4,0 x 5,53** des **Polgard**

EN
Construction plans for arbor **OVAL 4,0 x 5,53** foundations by **Polgard**